


8 7 6 5 4 3 2 1

8 7 6 5 4 3 2 1

D
C
B
A


D
C
B
A

ZONE		REVISIONS	
REV	DESCRIPTION	DATE	APPROVED

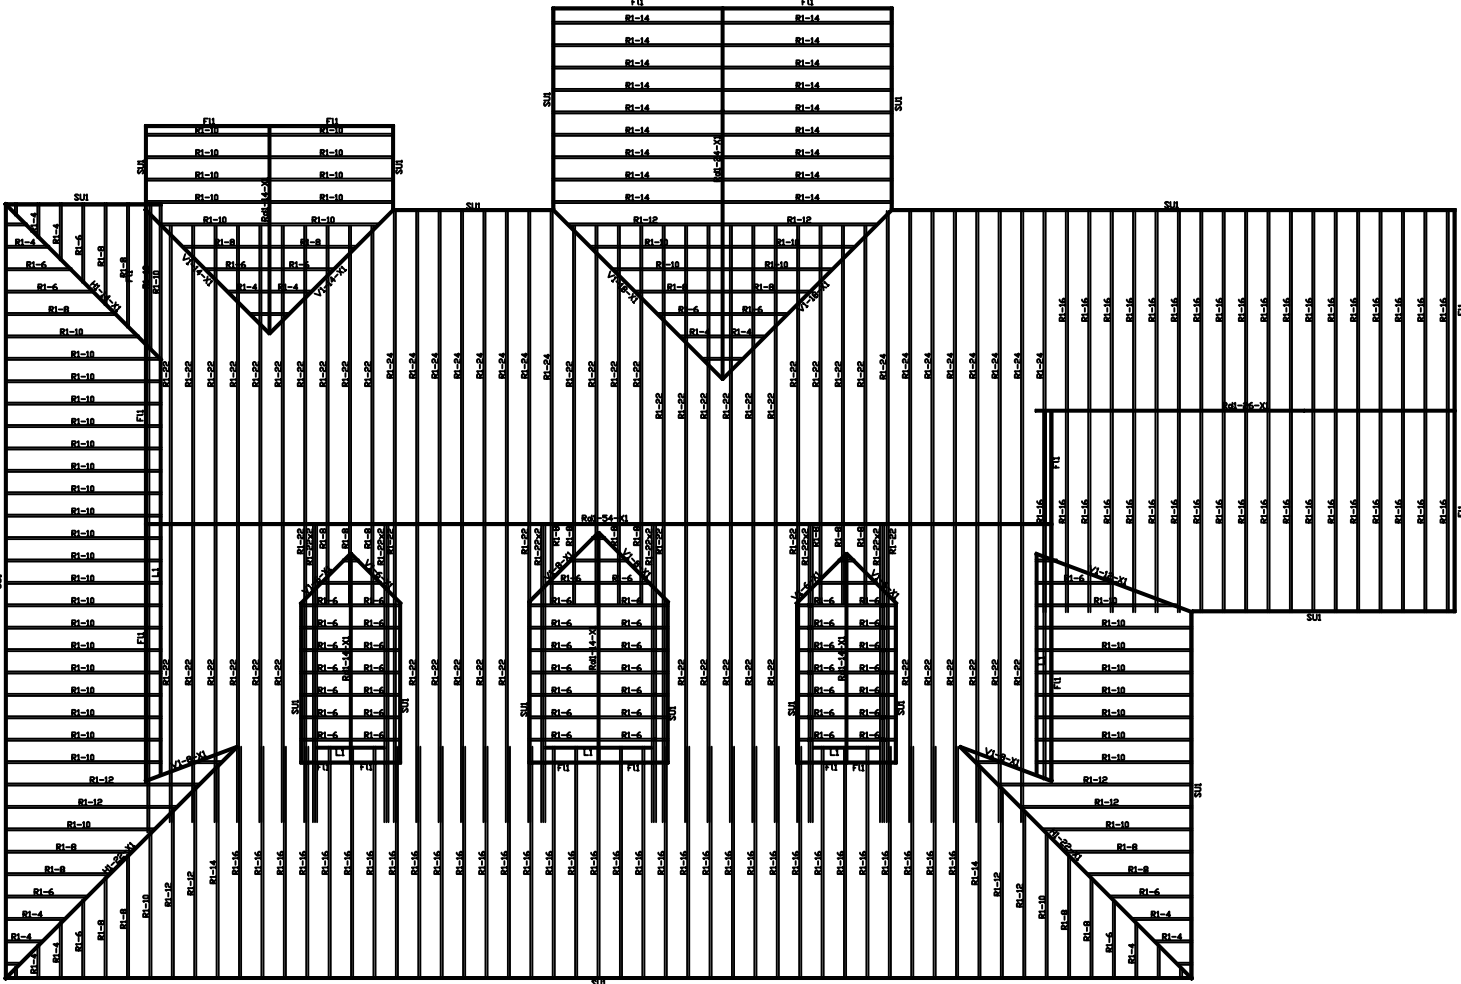

PartLevel	LabelId	Location	Description
ROOF	FI	FLY RAFTERS	2x6
ROOF	HI	HIPS	2x8
ROOF	L1	LEIGERS	2x8
ROOF	RI	RAFTERS	2x8
ROOF	RH	RIMGES	2x8
ROOF	SU1	SUB-FASCIA	2x6
ROOF	V1	VALLEYS	2x8

PartLevel	LabelId	Location	Description
ROOF	FR1	FRAMING	6 Ea
ROOF	FR2	FRAMING	1 Ea
ROOF	FR3	FRAMING	3 Ea
ROOF	FR4	FRAMING	2 Ea
ROOF	FR5	FRAMING	1 Ea
ROOF	FR6	FRAMING	2 Ea
ROOF	FR7	FRAMING	2 Ea
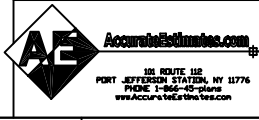

335 ROUTE 118
PORT JEFFERSON STATION, NY 11776
PHONE 1-866-43-Plans
www.AccurateEstimates.com

THIS DRAWING IS FOR ESTIMATING PURPOSES ONLY, NOT INTENDED AS A STRUCTURAL FRAMING PLAN			
NDG178			
DATE	JOB NUMBER	DWG NO.	ROOF
1/24/10	37652		
DATE	DRAWN BY	VCF	
6/16/06			